


Písečné - VEČ 6151



Předmět převodu

20 0 20 40 60 metrů

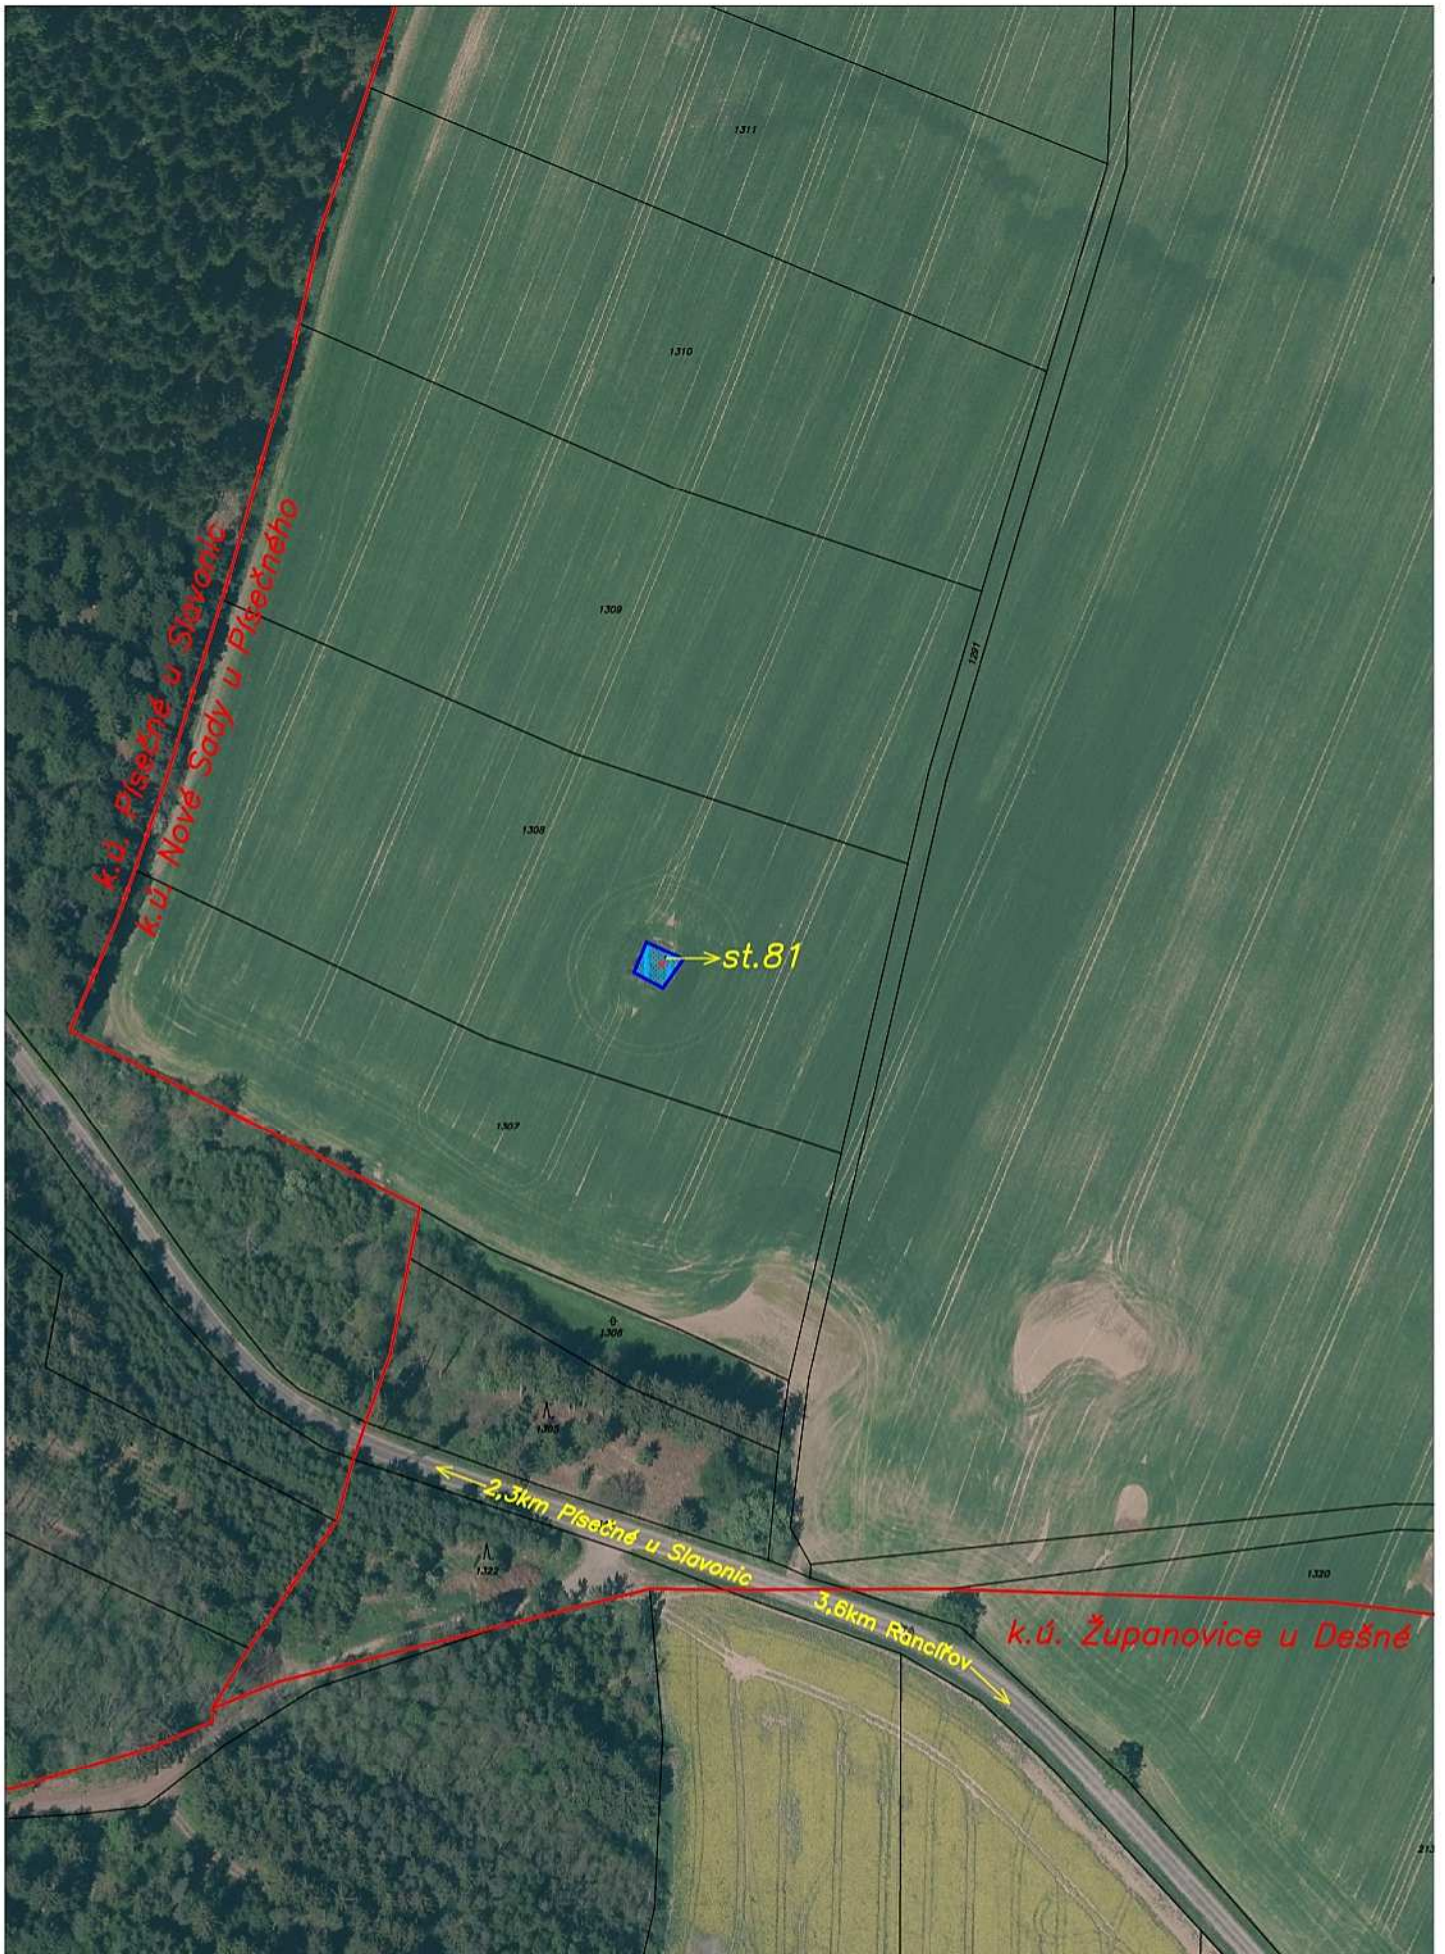

1:2000